



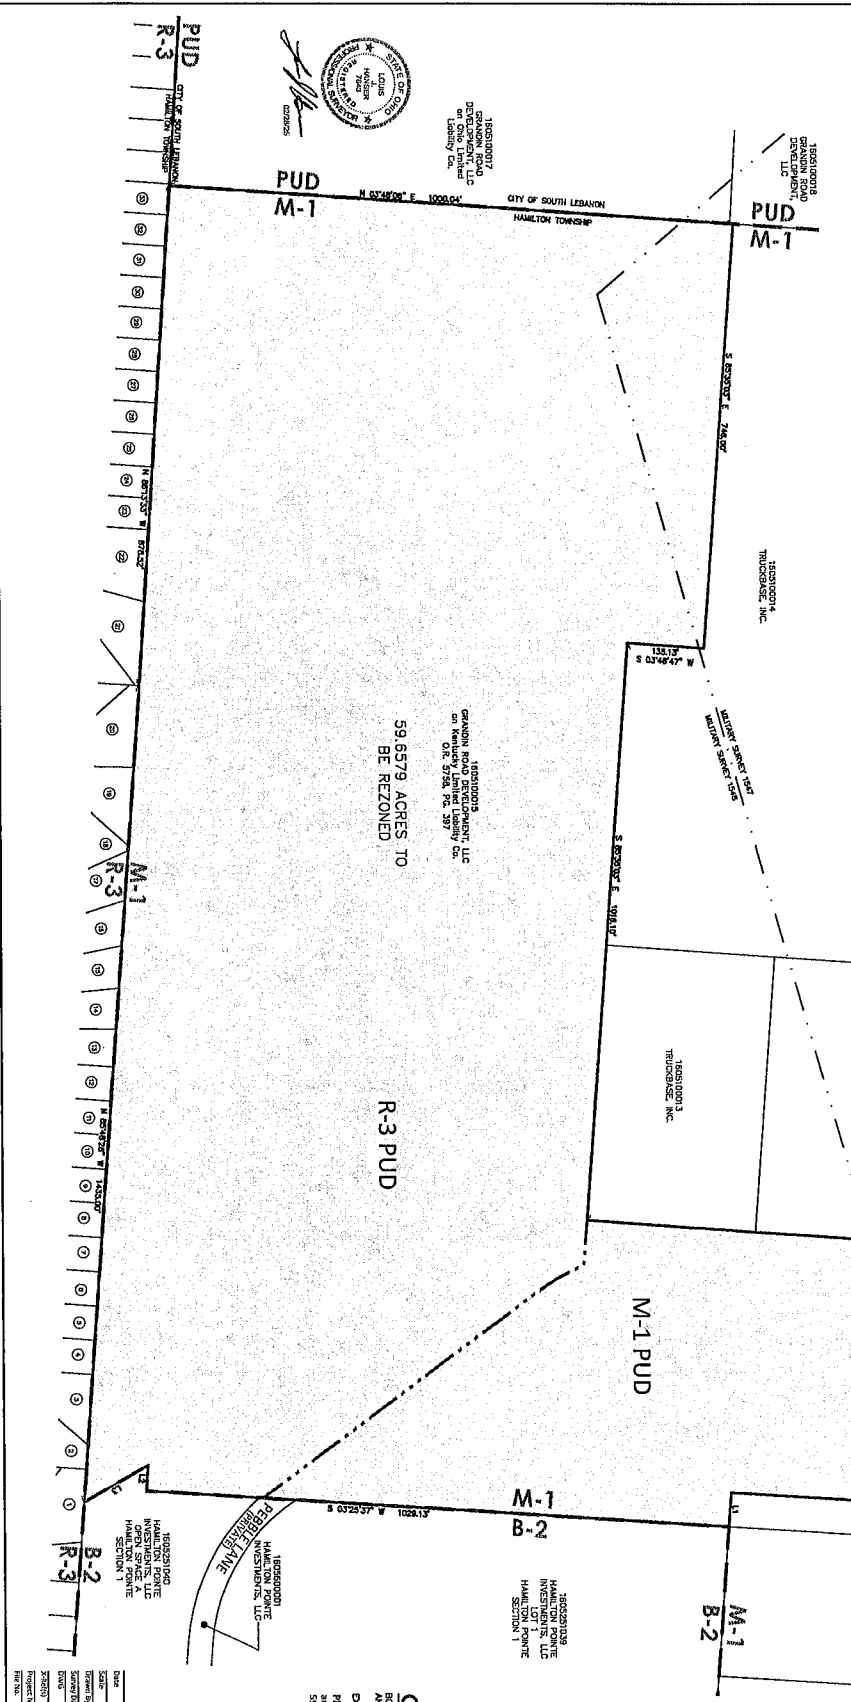


**PROPOSED ZONE CHANGE PLAT**  
 M.S. No. 1547 & 1548  
 VIRGINIA MILITARY DISTRICT  
 HAMILTON TOWNSHIP  
 WARREN COUNTY, OHIO

**GENERAL NOTES**  
 BOUNDARY BASED ON DEEDS & SURVEYS OF RECORD AND NOT THE RESULT OF A FIELD SURVEY.  
 EXISTING ZONES: M-1, LIGHT INDUSTRIAL ZONE  
 PROPOSED ZONE: R-3 PUD PLANNED UNIT DEVELOPMENT and M-1 PUD PLANNED UNIT DEVELOPMENT  
 59.6579 ACRES

**OWNER**  
**GRANDIN ROAD DEVELOPMENT, LLC**  
 3951 MADISON PIKE  
 COVINGTON, KY 40017

**PROPOSED ZONE CHANGE PLAT**  
 M.S. No. 1547 & 1548  
 VIRGINIA MILITARY DISTRICT  
 HAMILTON TOWNSHIP  
 WARREN COUNTY, OHIO

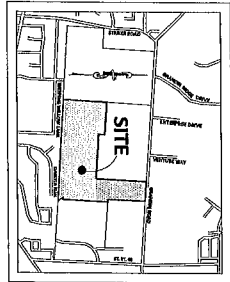

VICINITY MAP

APPLICANT:  
 CINCINNATI, OHIO 45249

OWNER:  
 GRANDIN ROAD DEVELOPMENT  
 3951 MADISON PIKE  

PARCEL NUMBER: 160500015  
 TOTAL AREA: 59.66 ACRES


NOTES: PUBLIC WATER & SANITARY SERVICE WILL BE PROVIDED BY WARREN COUNTY WATER AND SEWER DEPARTMENT.  
 THERE ARE NO KNOWN SLOPES IN EXCESS OF 25%. THERE ARE NO KNOWN FRAGMENTED AREAS LESS THAN 10,000 SF OR 15 FEET IN WIDTH.

MINIMUM RESIDENTIAL SITE DEVELOPMENT DATA

LOT AREA	7,800 SF
LOT WIDTH @ SETBACK	60 FT
FRONT YARD SETBACK	30 FT
SIDE YARD SETBACK	6 FT
REAR YARD SETBACK	30 FT
TOTAL NUMBER OF LOTS	123
AREA OF RESIDENTIAL DEVELOPMENT	44.35 AC
DENSITY	2.77 Lots/Ac



02/01/2005

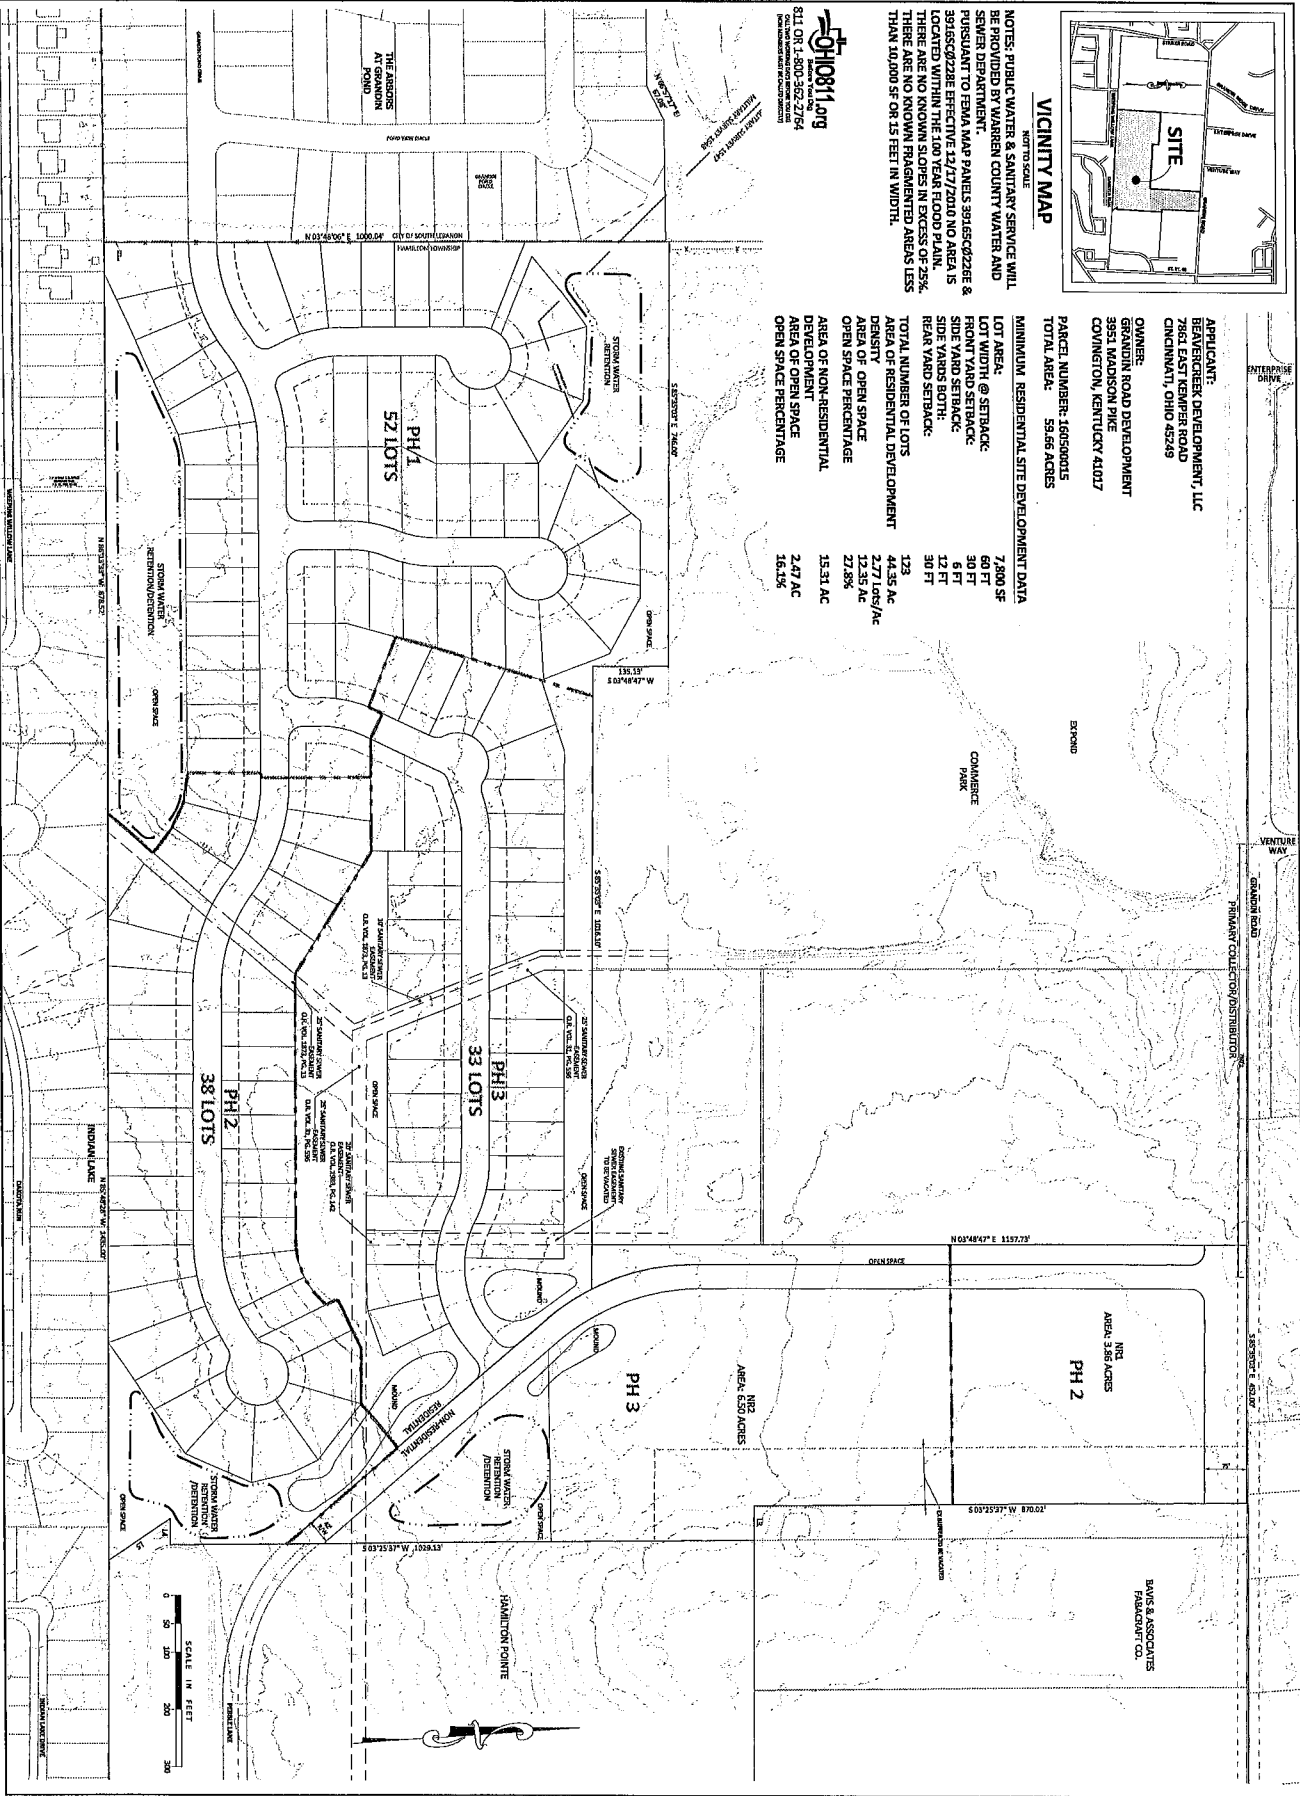

STAGE 1  
 PUD SKETCH PLAN

Project Number: 16448-01  
 Drawing Scale: 1" = 40'  
 Sheet Number: 1  
 File Number: 16448

**ARBORS EAST**

HAMILTON TOWNSHIP  
 WARREN COUNTY, OHIO




